




1 FRONT ELEVATION
SCALE 1:100@A1/1:200@A3




2 NORTH ELEVATION
SCALE 1:100@A1/1:200@A3




3 REAR ELEVATION
SCALE 1:100@A1/1:200@A3

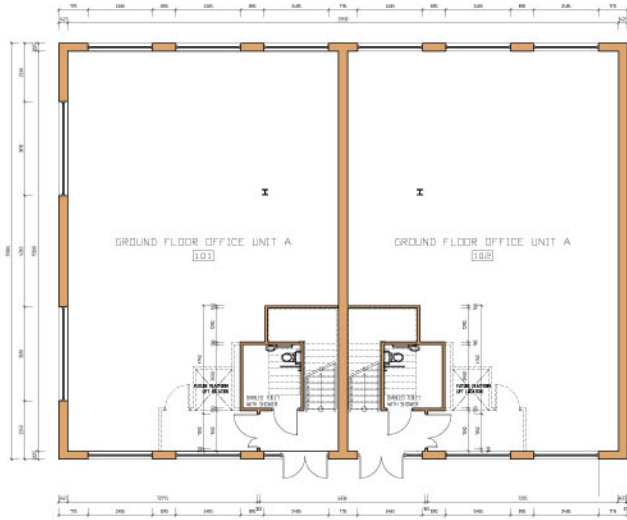

4 GROUND FLOOR PLAN
SCALE 1:100@A1/1:200@A3

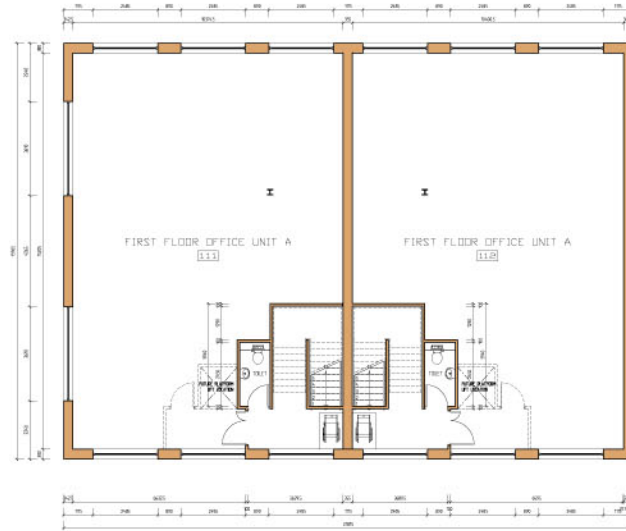

5 FIRST FLOOR PLAN
SCALE 1:100@A1/1:200@A3

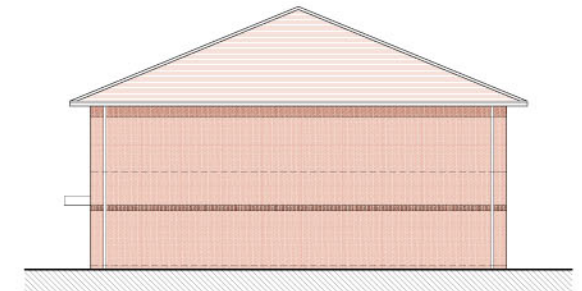

6 SOUTH ELEVATION
SCALE 1:200@A1

PRELIMINARY

| Do Not Scale. | Revision | Date | Description | Checked By | Revision | Date | Description | Checked By | Architects & Surveyors |
|--|----------|----------|---|------------|----------|------|-------------|------------|---|
| Use Figure Dimensions Only. | A | 10.07.06 | ROOF PITCH AMENDED | SGS | | | | | GOTCH SAUNDERS & SURRIDGE 2 Spencer Parade, Northampton, Northamptonshire, NN1 5AA (01604) 631910 |
| Read With Drawing Nos. | B | 03.08.06 | PRELIMINARY STEEL AND DMS ADDED | IGC | | | | | Project RCI LAND, KETTERING VENTURE PARK File No 015 |
| All Dimensions & Levels To Be Checked On Site. | C | 08.08.06 | ROOF PITCH DECREASED AND DMS ADDED | IGC | | | | | Description BLOCK A/A SKETCH PLAN |
| © Gotch Saunders & Surridge. | D | 10.08.06 | WINDOWS ADDED, SHOWER SIZE REDUCED, EXTRACT GRILL ADDED | IGC | | | | | Scale/A1 1:100 Date 06.07.06 Drawn By SGS Checked By RKN Drawn No SK13 Rev 0 |