





1 FRONT ELEVATION
SCALE 1:100@A1/1:200@A3



2 REAR ELEVATION
SCALE 1:100@A1/1:200@A3

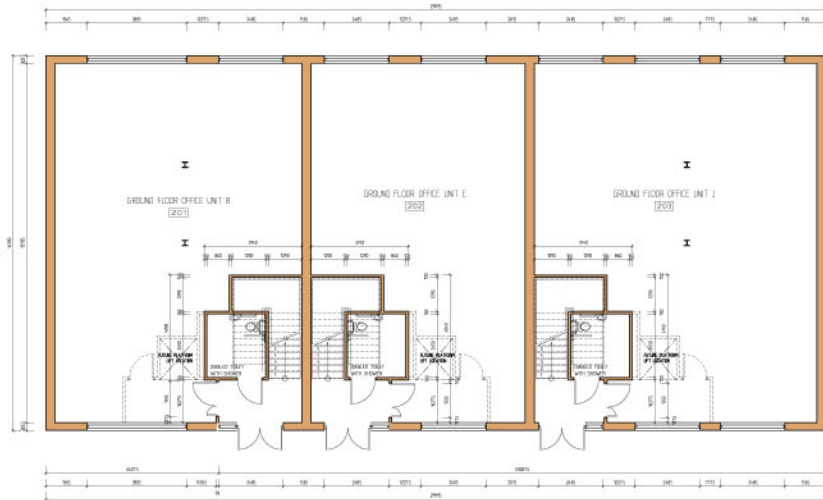

3 GROUND FLOOR PLAN
SCALE 1:100@A1/1:200@A3

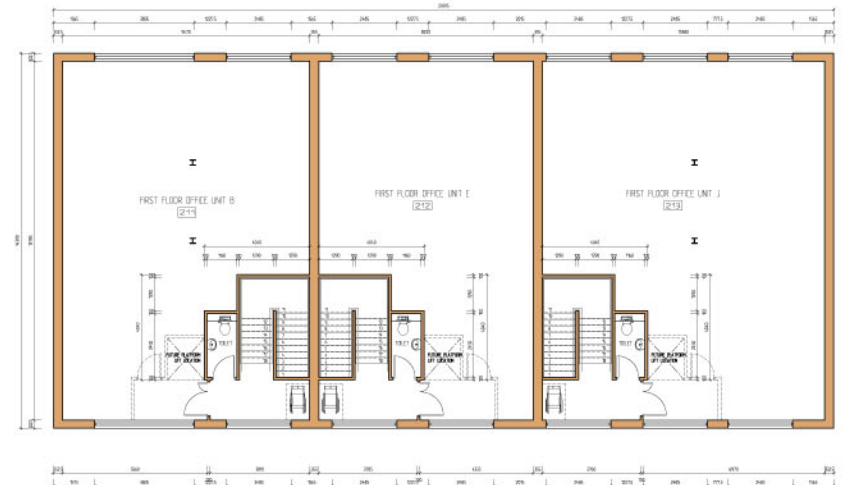

4 FIRST FLOOR PLAN
SCALE 1:100@A1/1:200@A3

PRELIMINARY ISSUE

Do Not Scale.	Revision	Date	Description	Checked By	Revision	Date	Description	Checked By	Architects & Surveyors
Use Figured Dimensions Only.	A	10.07.06	FOOTPRINT DEPTH INCREASED, ROOF PITCH AMENDED	SGS					GOTCH SAUNDERS & SURRIDGE 2 Spencer Parade, Northampton, Northamptonshire, NN1 5AA (01904) 831919
Read With Drawing Note	B	04.08.06	PRELIMINARY STEEL AND DIMS ADDED	IGC					Project RCI LAND, KETTERING VENTURE PARK File No 015
All Dimensions & Levels To Be Checked On Site.	C	08.08.06	ROOF PITCH DECREASED AND DIMS ADDED	IGC					Description BLOCK B/E/J SKETCH PLAN
© Gotch Saunders & Surridge.	D	10.08.06	SHOWER SIZE REDUCED, FINISHES CHANGED	IGC					Scale/A1: 1/100 Date 06.07.06 Drawn By SGS Checked By RKN Drawn No SK14 Rev 0